




TLOCRT - POSTOJEĆE STANJE - MJ 1:100

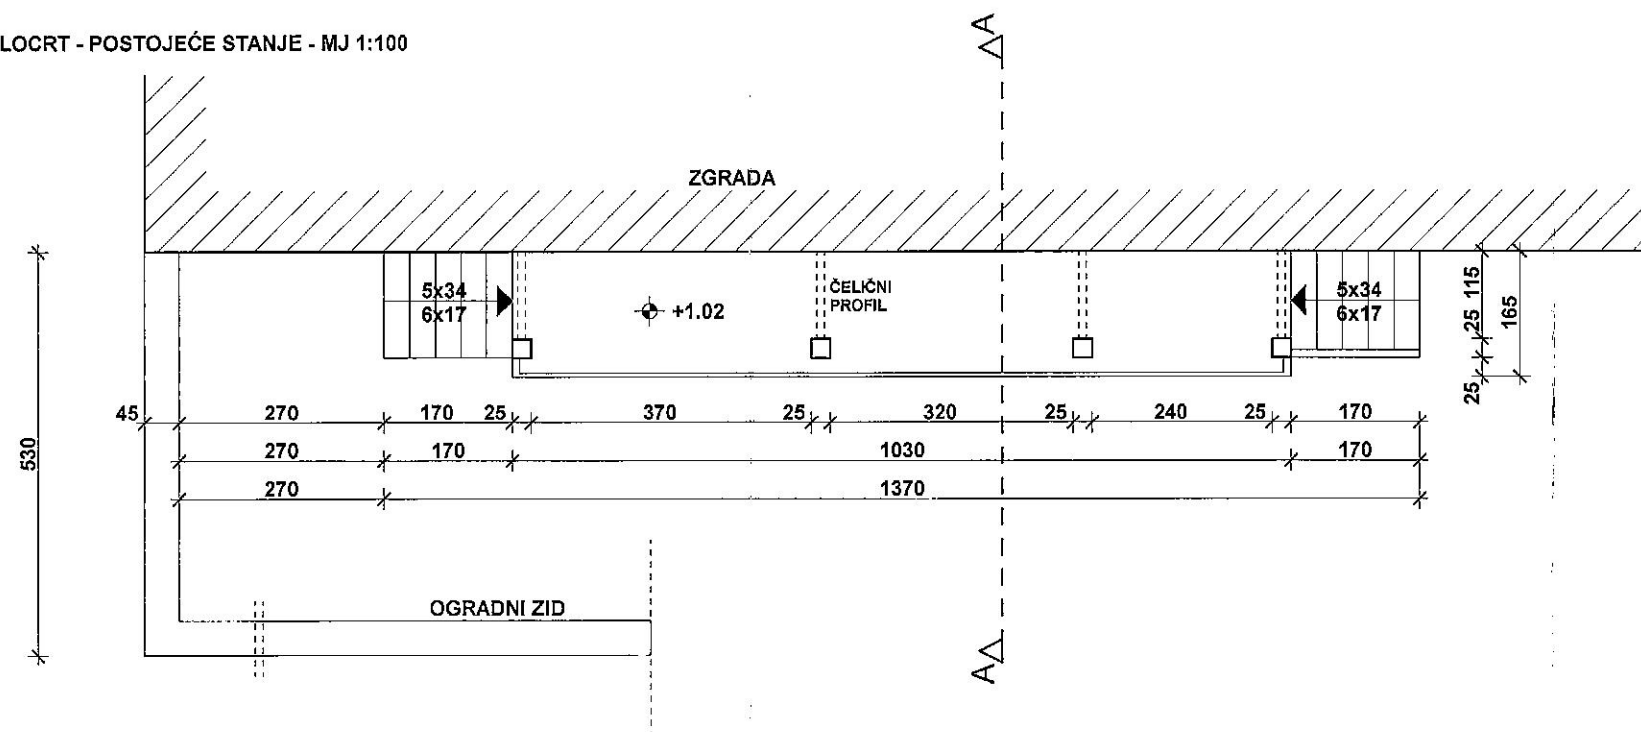

TLOCRT - NOVO STANJE - MJ 1:100

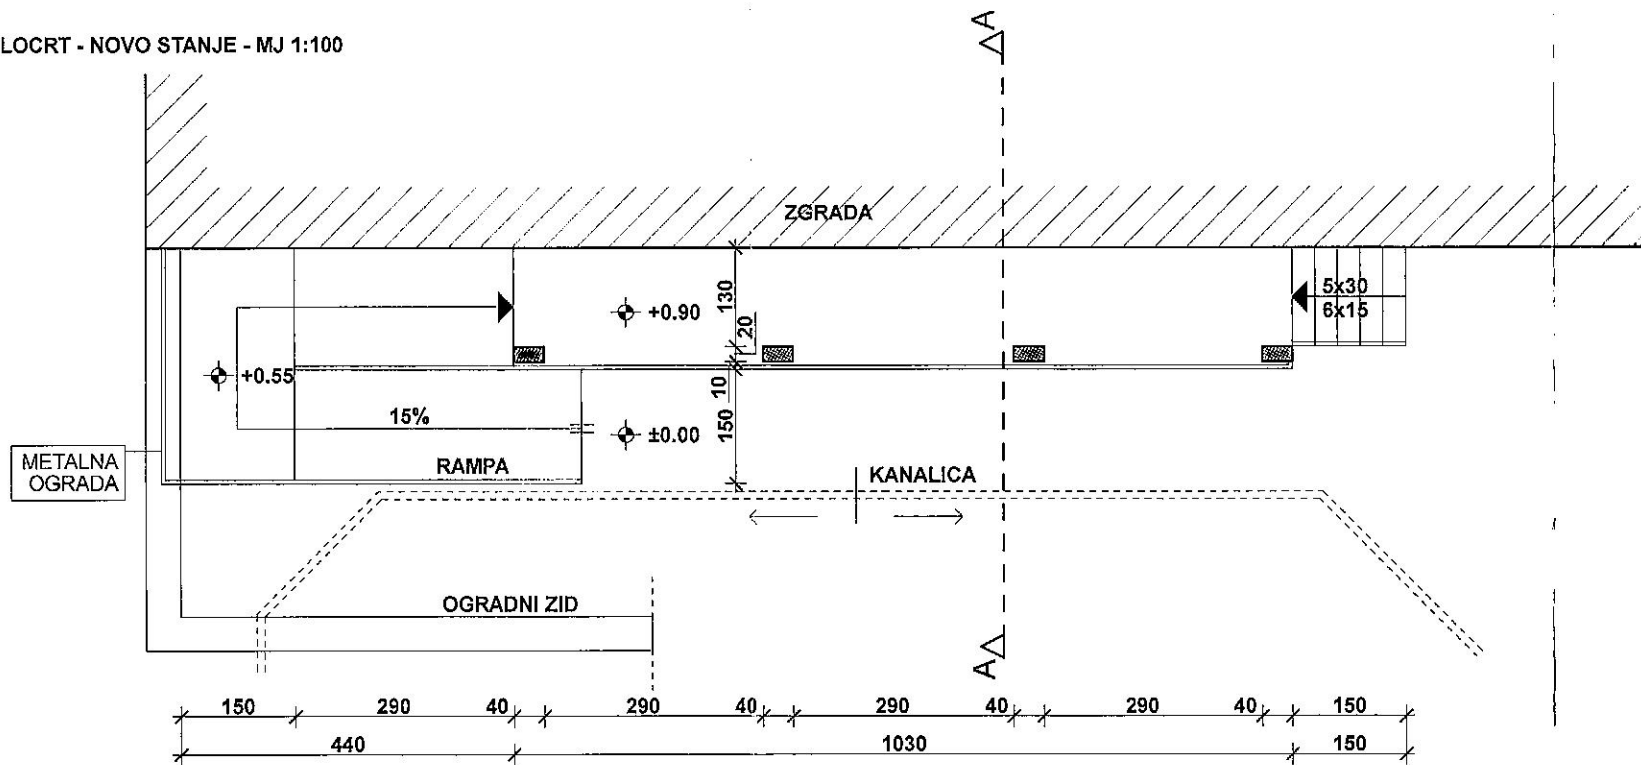

POGLED

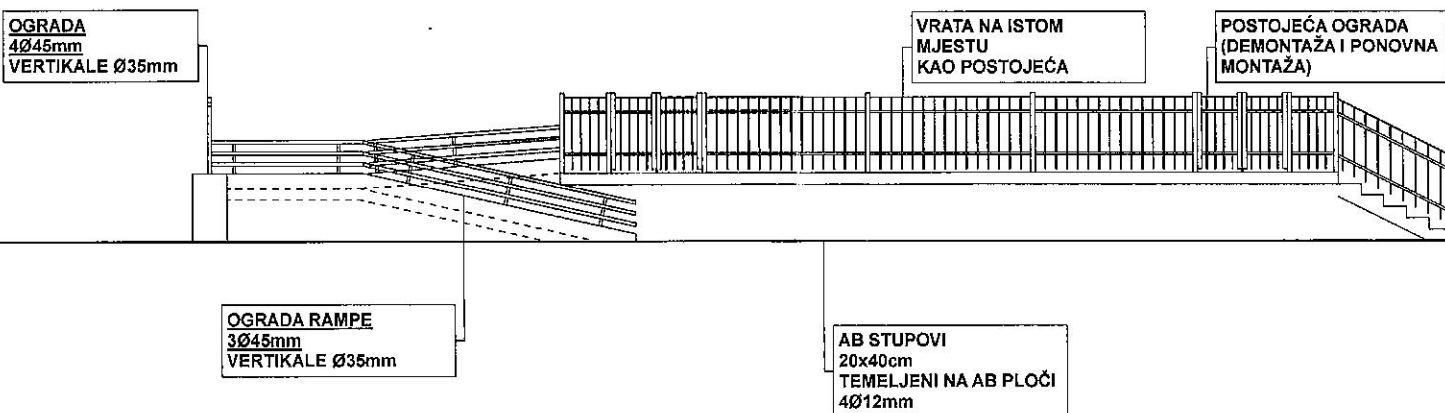

PRESJEK A-A

